
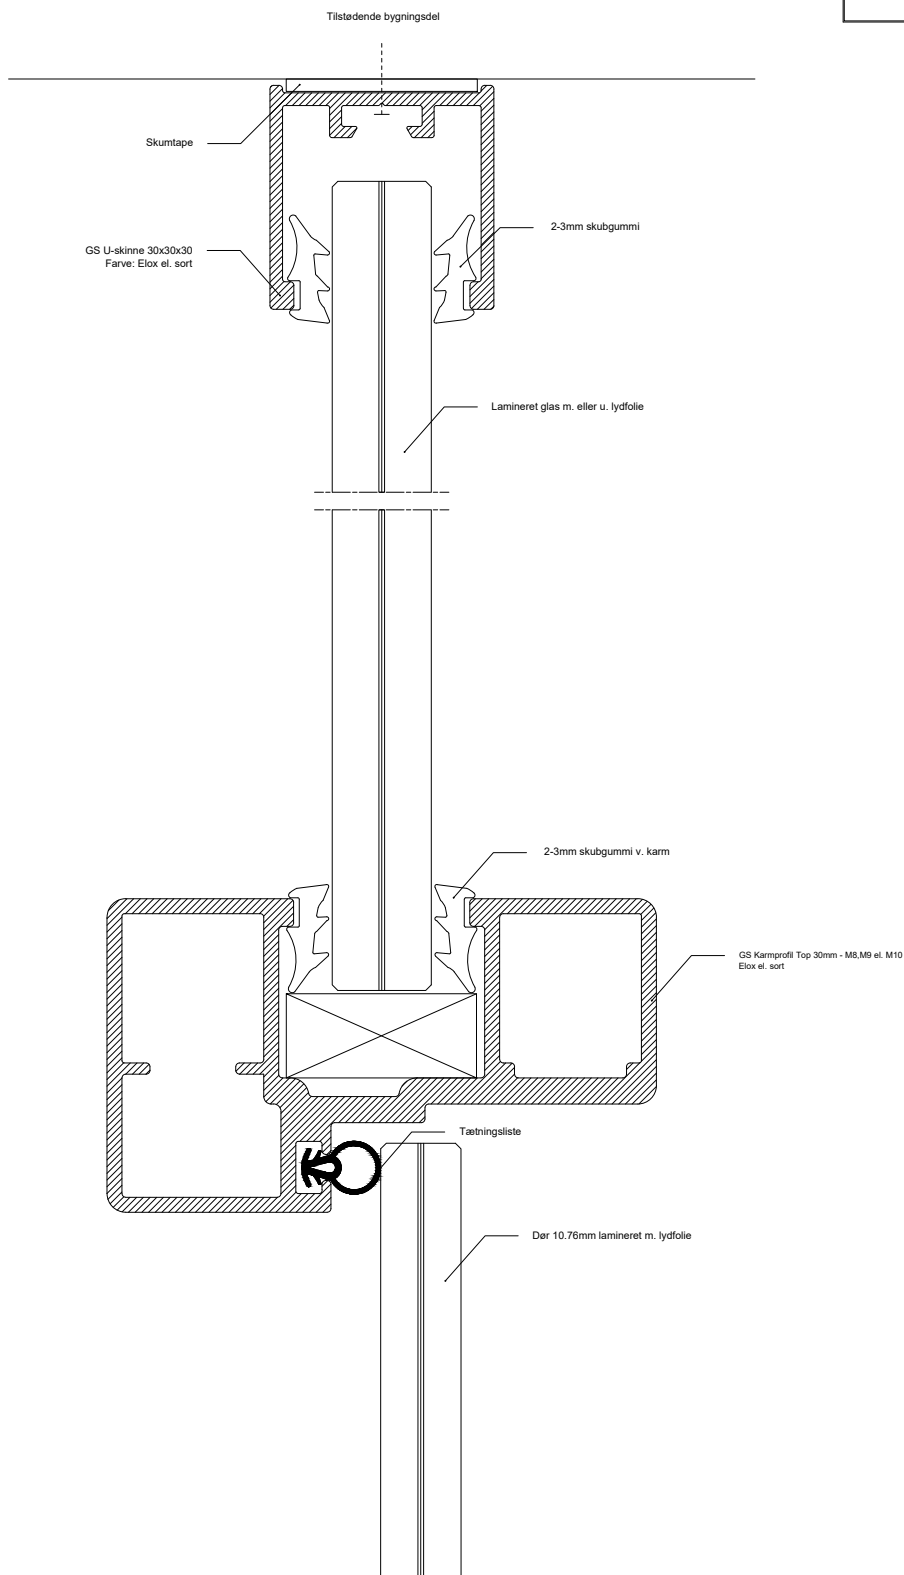


Dør m. overglas

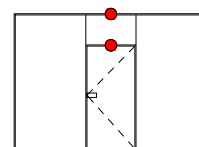

EMNE

Detalje 30mm dør m. overglas / Lodret snit

Bemærkninger:

XX

Dato:

21.10.2019

Rev. dato: XX